


EAGLE BROOK MEADOWS

METRO DISTRICTS & PARCELS

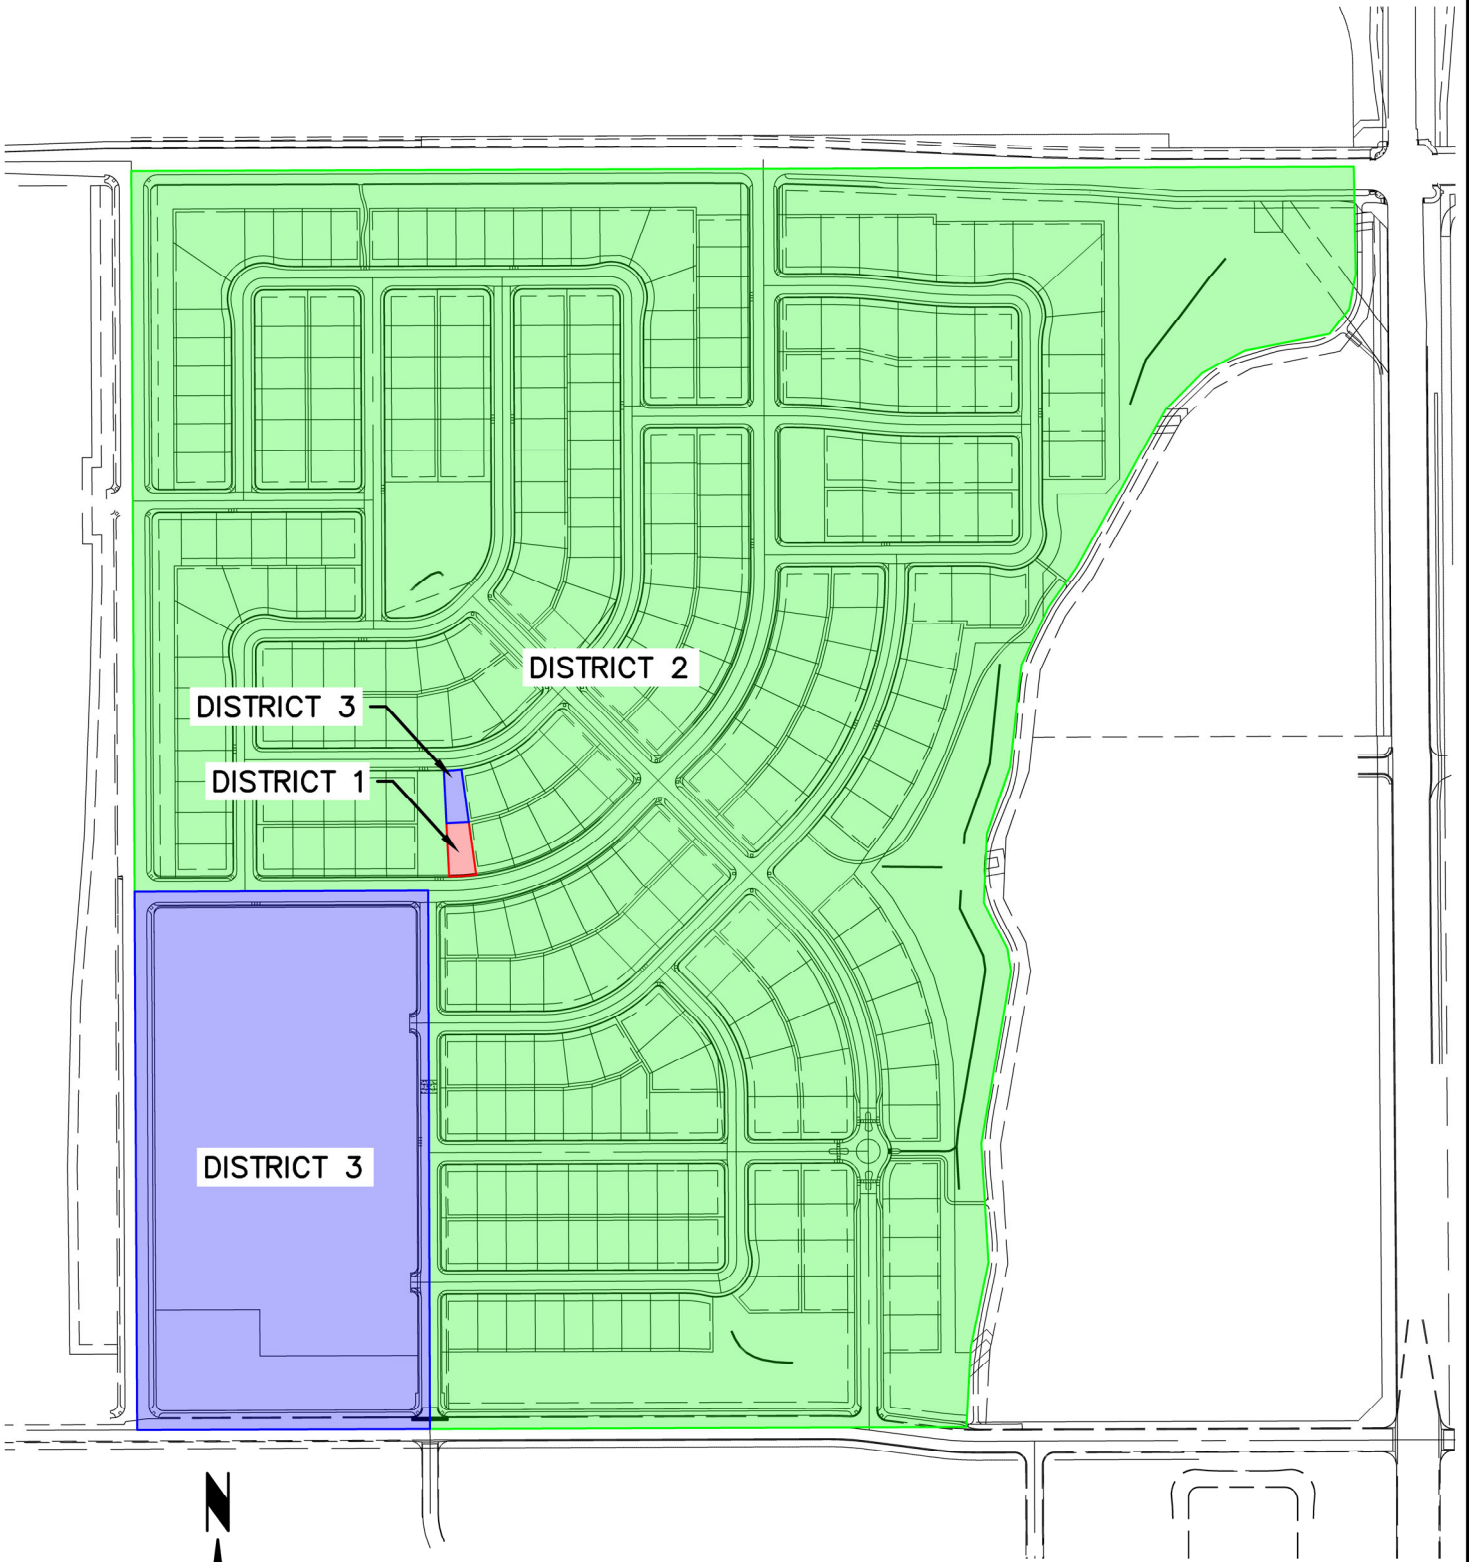

DISTRICT 3

DISTRICT 1

DISTRICT 2

DISTRICT 3

LEGEND


-  DISTRICT 1 = 0.13 ACRES
-  DISTRICT 2 = 101.92 ACRES
-  DISTRICT 3 = 15.81 ACRES

DIRECTOR'S PARCEL OVERALL
DATE: JUNE 3, 2021
JOB NO. 1171.0001.00
SHEET 1 OF 3

TST TST, INC. CONSULTING ENGINEERS



748 Whalers Way, Suite 200
Fort Collins, Colorado
Phone: 970.226.0557

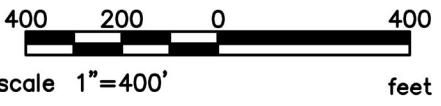

K:\1171\0001\01\dwgs\Exhibits\Package 2 - No Directors_21.05.26